

PB# 76-17

Calvet Tool Rental, Inc.

Calnet Tool Rental Inc

76-17

Approved 9/22/76
filed with TC office
9/24/76
3:30 pm

GENERAL RECEIPT

3003

Town of New Windsor, N. Y.

Sept 24, 1976

Received of Calvert Tool \$ 100.00

One hundred and 00/100 Dollars

For Site approval # 76-17

DISTRIBUTION:

FUND	CODE	AMOUNT
100.00		
check		

BY Charlotte Marcantonis
Deputy
TITLE

WILLIAMSON LAW BOOK CO., ROCHESTER, N. Y. 14609



Oxford Pendaflex
CORPORATION

STOCK No. 753 1/3

MADE IN U.S.A.

Tel. # 562-4360

June 23?

Date June 10, 1976

Application No. 76-17

TOWN OF NEW WINDSOR PLANNING BOARD

APPLICATION FOR SITE APPROVAL

Name Calvet Tool Rental Inc.

Address 124 Windsor Hwy. Newburgh 12250

1. Owner of the property Same

2. Location of the property 124 Windsor Hwy.
Parcel A

3. Zone area ~~B-1~~ P I

4. Nature of business Tool Rental + Repair

5. Lot size: Front 360' Rear 343' Depth 250'

6. Building setbacks: Front yard 206 Rear yard 120'
Side yards 100' + 123

7. Dimensions of new building 24' x 120' metal storage Building
Addition

If addition, state front, side, rear of existing structure:

Compliance with requirements shall be the sole responsibility of the applicant or his representative and it is suggested a copy of the Zoning Ordinance be obtained, with particular attention to article X to avoid rejection of the plans.

I do hereby affirm that all fees, permits and charges applicable under the laws and ordinances of the State of New York and the Town of New Windsor will be paid and that any expense for advertising of Public Hearing or meetings will be paid. Also, any legal or engineering fees for review of this project. Fees are due and payable upon submission of preliminary plans. All checks are to be made payable to the Town of New Windsor. Seven (7) copies of the plans are required.

approved 9/22/76
H.

Signature of applicant Michael Calvet
V. Cabrea

Adopted 10/5/70

~~OFFICE OF THE TOWN ENGINEER~~
TOWN OF NEW WINDSOR
555 UNION AVENUE NEW WINDSOR, NEW YORK 12550
PHONE 565-8802

No. 30.....

Date Sept 24/76.

Rec'd from

Planning Bd

Amount

\$ 650 -

For

Phillips 400 - Engineer for Safety 50 -
Lakeland 200 -

Signature

John H. Green
Controller




Survey of Lands of
Calvet Tool Rental Inc (124 Windsor Highway)

Town of New Windsor, Orange County, N.Y.

by Theodore Jargstorff P.L.S. Sept. 1, 1976 (Revised-)

SCALE - 1 inch = 100 feet

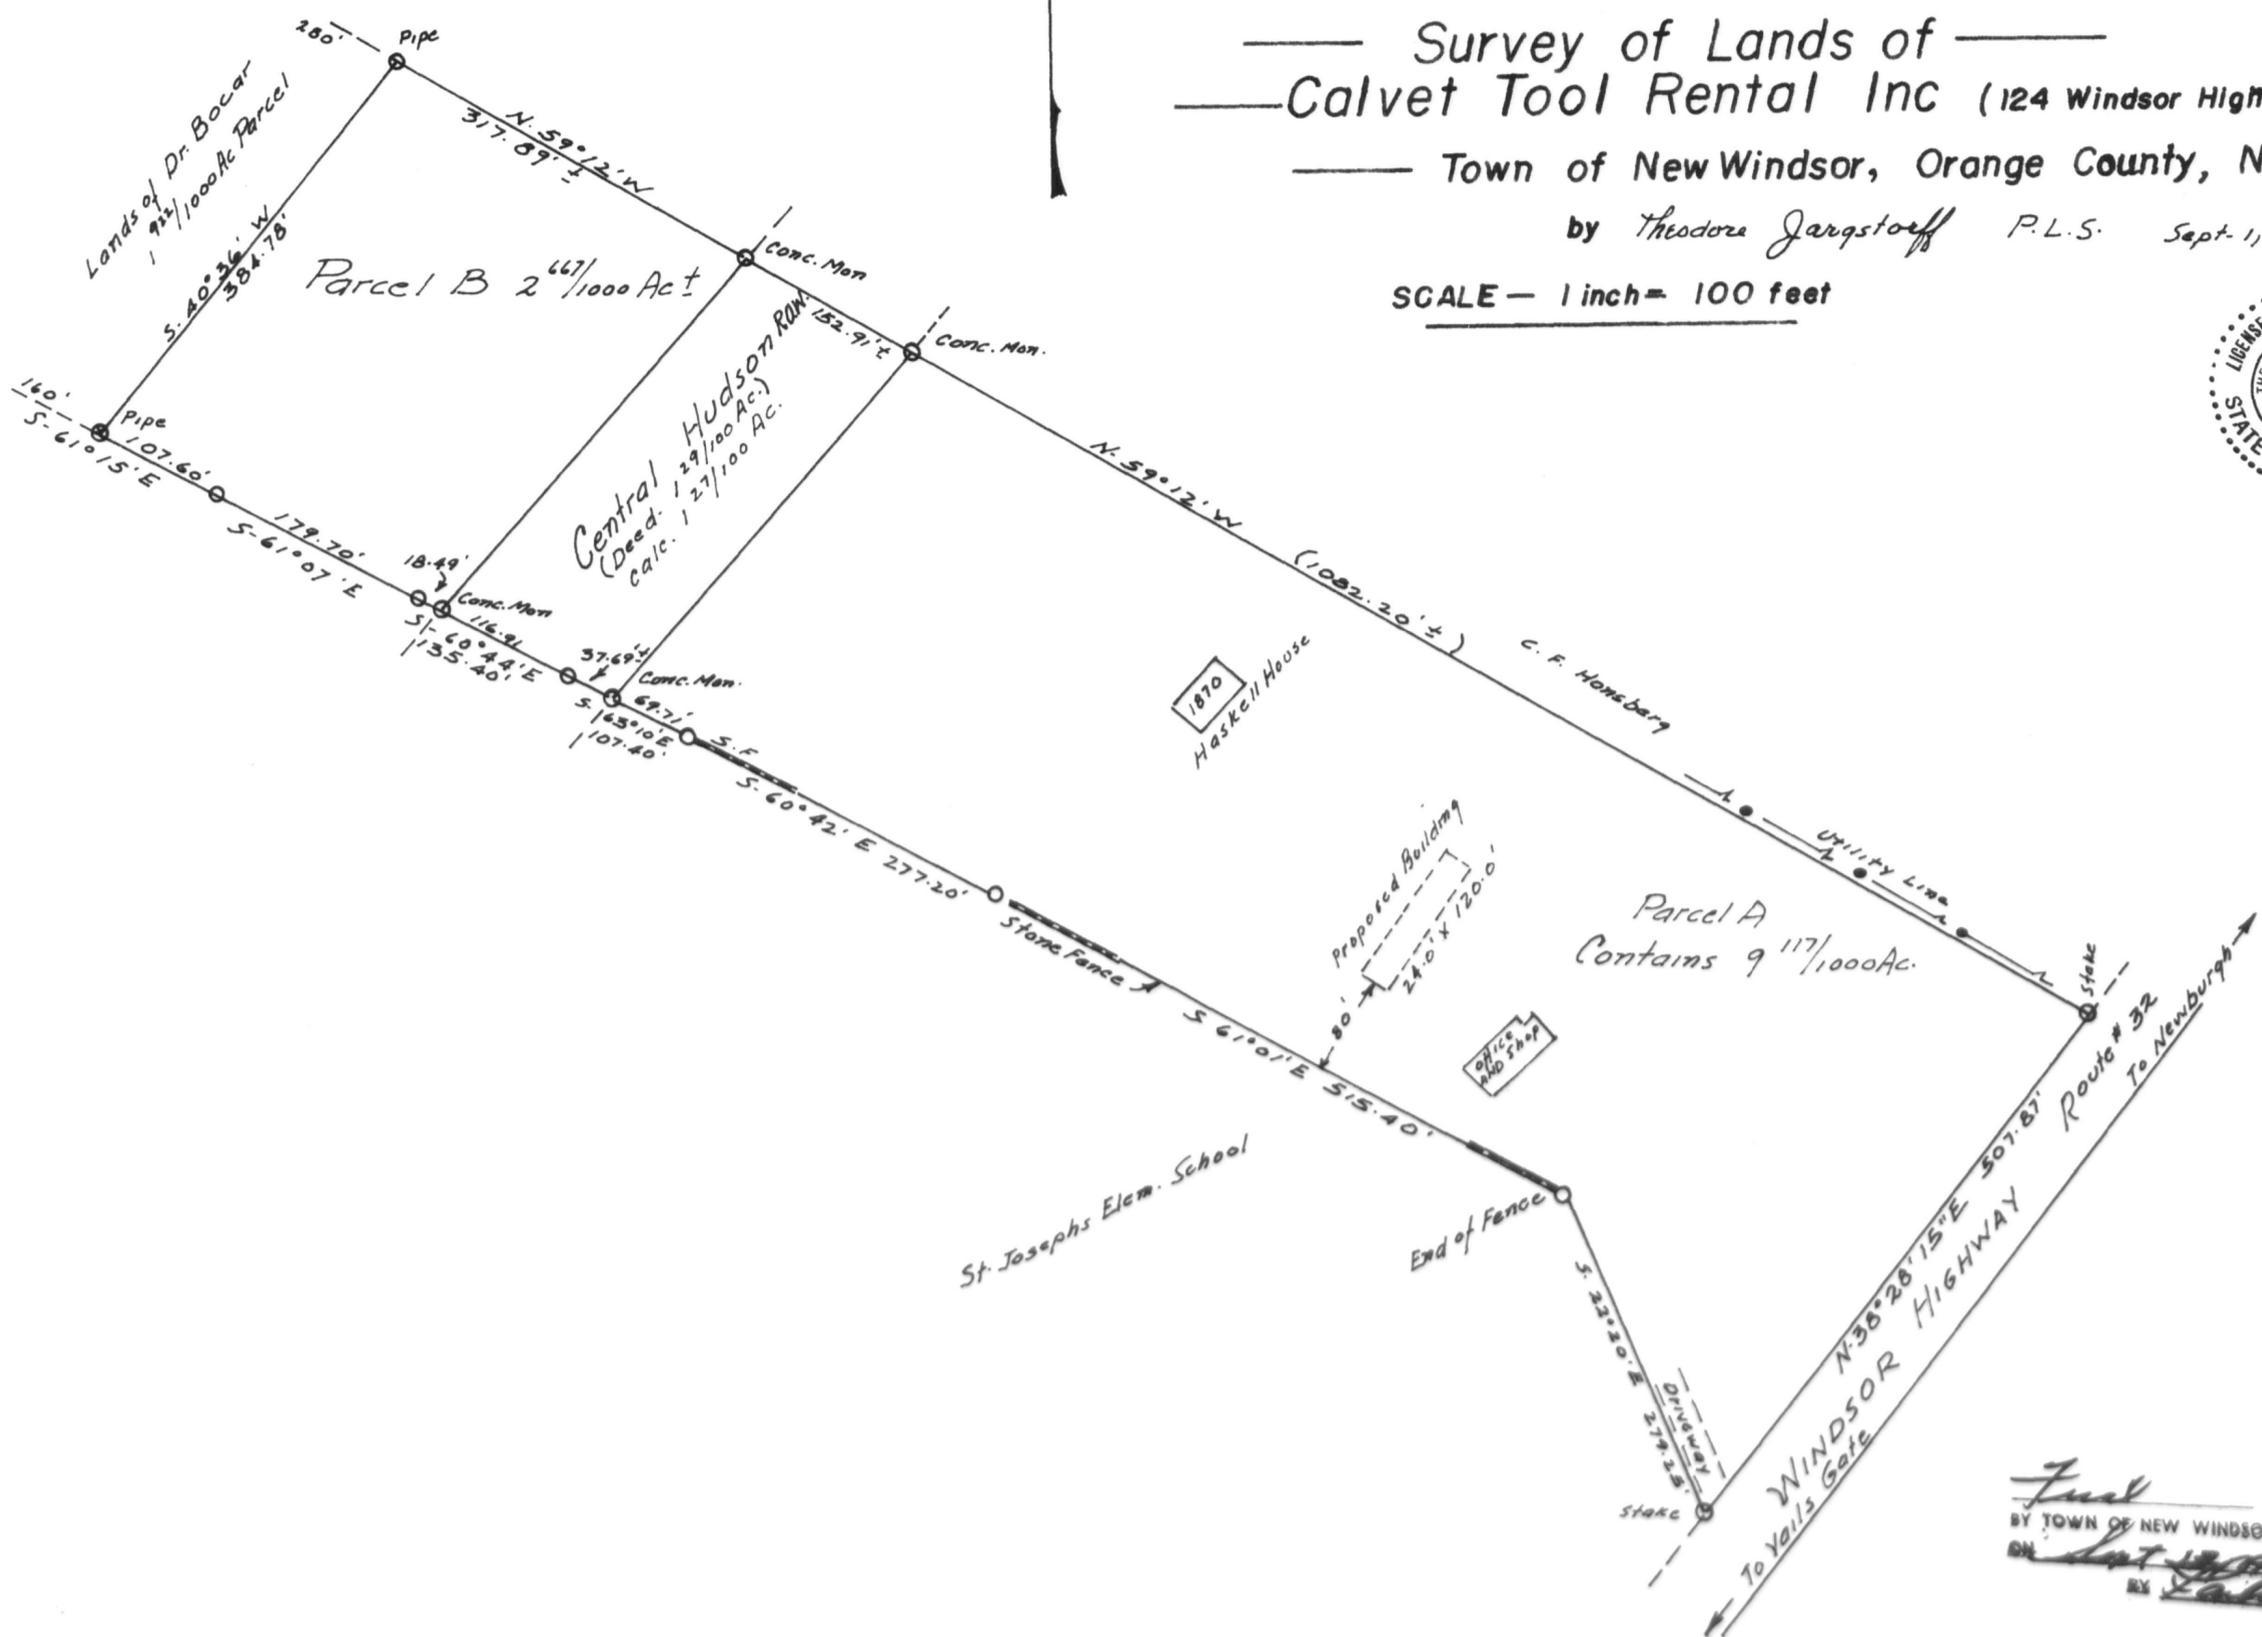

APPROVAL GRANTED
BY TOWN OF NEW WINDSOR PLANNING BOARD
ON Sept 14 1976
BY Theodore Jargstorff